


Existing Building Plan Of
Jawahar Lal Nehru Shikshan Santhan
Sakatpura Kota Raj.

JAWAHAR LAL NEHRU P.G.TEACHERS TRAINING COLLEGE SAKATPURA

AREA OF BUILDING 9241'.0" Sq.ft
BUILT UP AREA G.F.7739'.0" Sq.ft
BUILT UP AREA F.F.7739'.0" Sq.ft

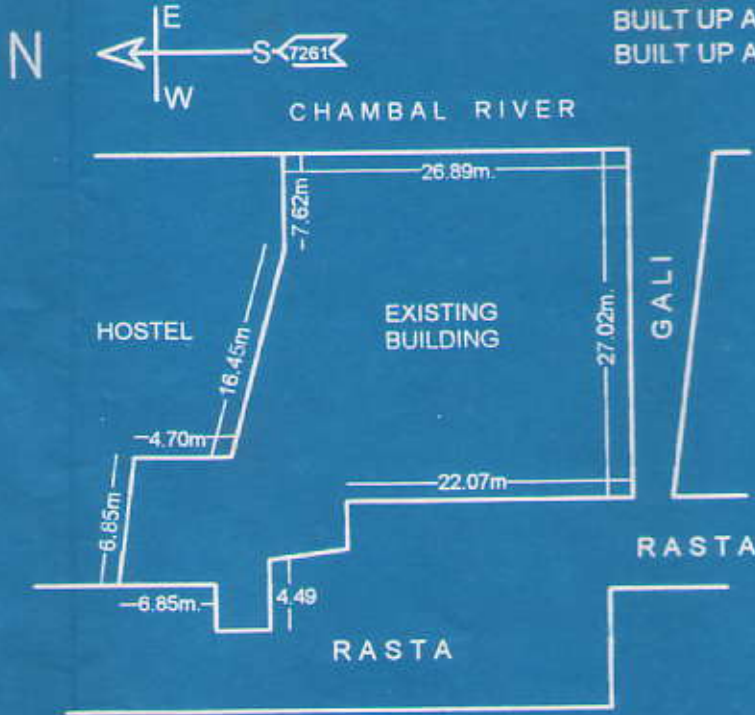

INDEX	
1	READING ROOM 714'.0"Sq.ft
2	REF. SECTION 231'.0"Sq.ft
3	LIBRARY 840'.0"Sq.ft
5	GIRLS COMMON ROOM 483'.0"Sq.ft
6	PRINCIPAL ROOM 483'.0"Sq.ft
7	PSYCHOLOGI LAB 483'.0"Sq.ft
8	A.V. ROOM 483'.0"Sq.ft
9	STAFF ROOM 330'.0"Sq.ft
10	O.S. ROOM 170'.0"Sq.ft
11	OFFICE 240'.0"Sq.ft
12	STORE 160'.0"Sq.ft
13	SAMINAR HALL 810'.0"Sq.ft
14	CHOWKIDAR ROOM 180'.0"Sq.ft
15	CANTIN 150'.0"Sq.ft
16	STORE 105'.0"Sq.ft
FIRST FLOOR	
17	CLASS ROOM 714'.0"Sq.ft
18	CLASS ROOM 840'.0"Sq.ft
19	ROOM 231'.0"Sq.ft
20	HALL 1978'.0"Sq.ft
21	COMPUTER LAB. 375'.0"Sq.ft
22	I.T. LAB. 180'.0"Sq.ft
23	SCIENCE LAB. 810'.0"Sq.ft
24	STORE 105'.0"Sq.ft


[Signature]
सहायक
गन्ता
पत्रिका

[Signature]

Existing Building Plan Of
Jawahar Lal Nehru Shikshan Sansthan
Sakatpura Kota Raj.


Scale :- 1" = 10'.0"

Jawahar Lal Nehru Teacher Training College Sakatpura Kota

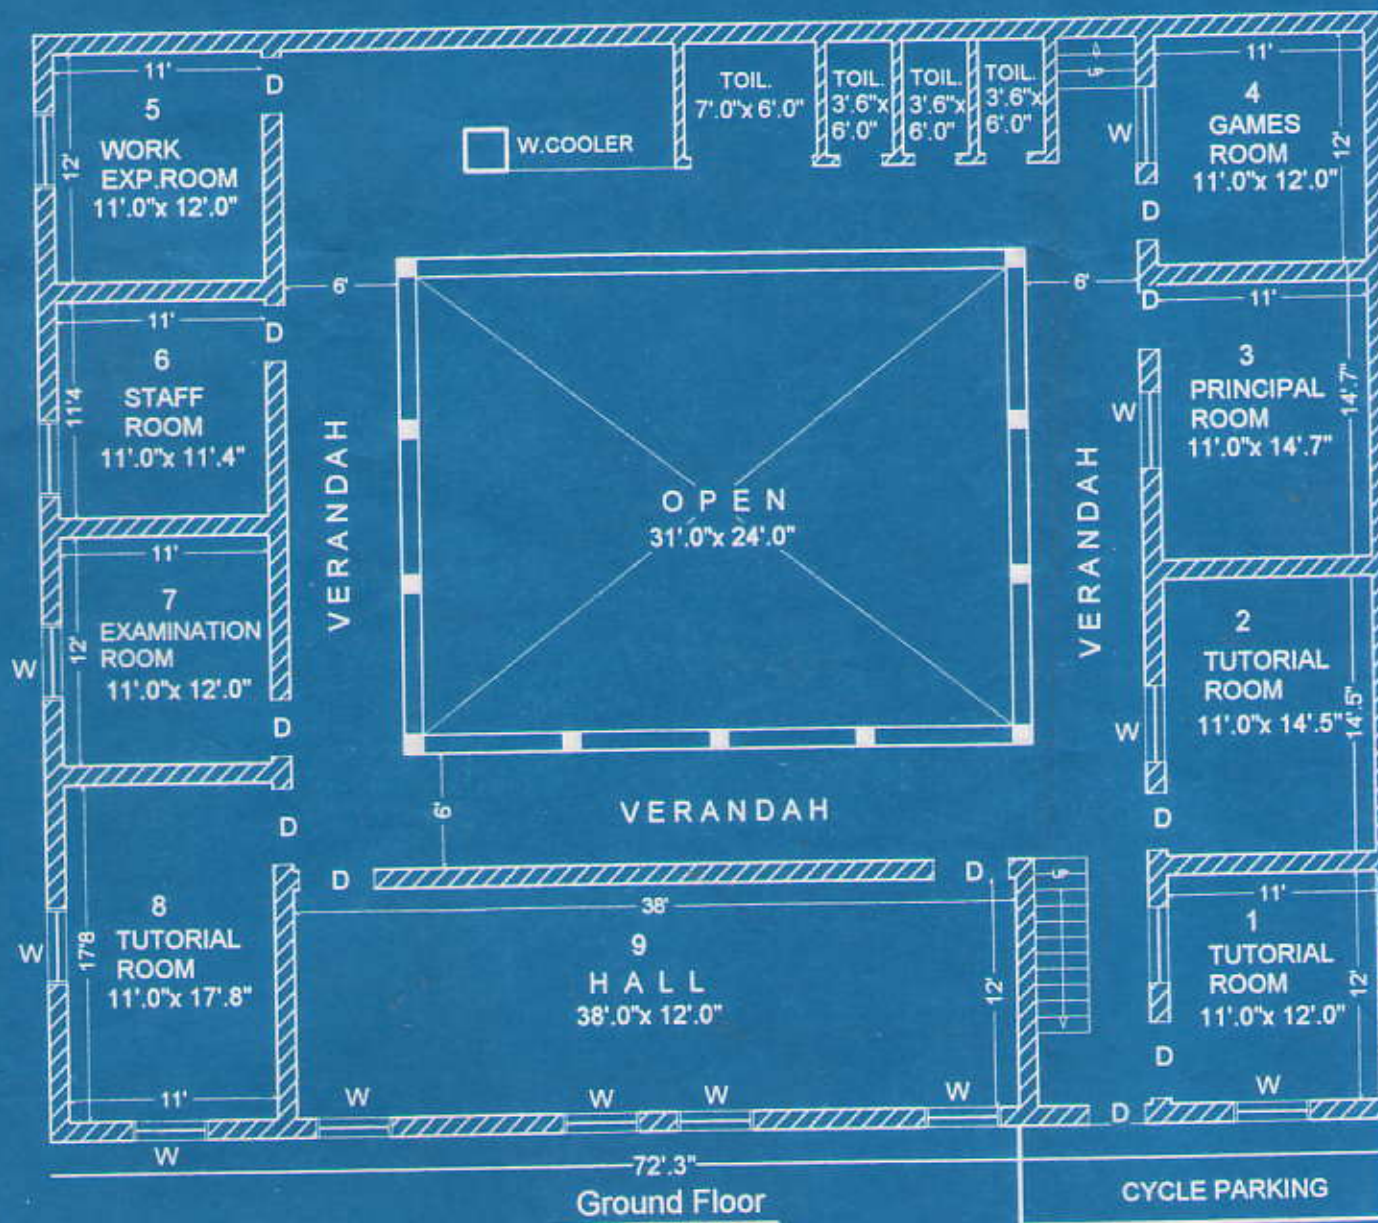


CHAMBAL RIVERS

EXISTING COLLEGE BUILDING

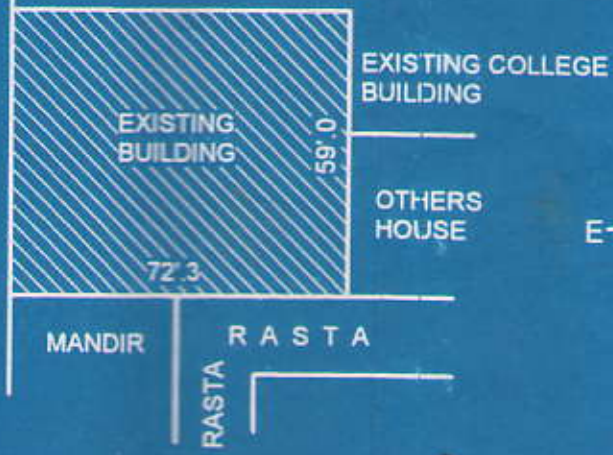


AREA OF BUILDING
 $72'.3" \times 59'.0" = 4263'.0" \text{Sq}$
 BUILTUP AREA
 G.FLOOR :- $3519'.0" \text{Sq}$
 F.FLOOR :- $3519'.0" \text{Sq}$
 SEC.FLOOR :- $1435'.0" \text{Sq}$

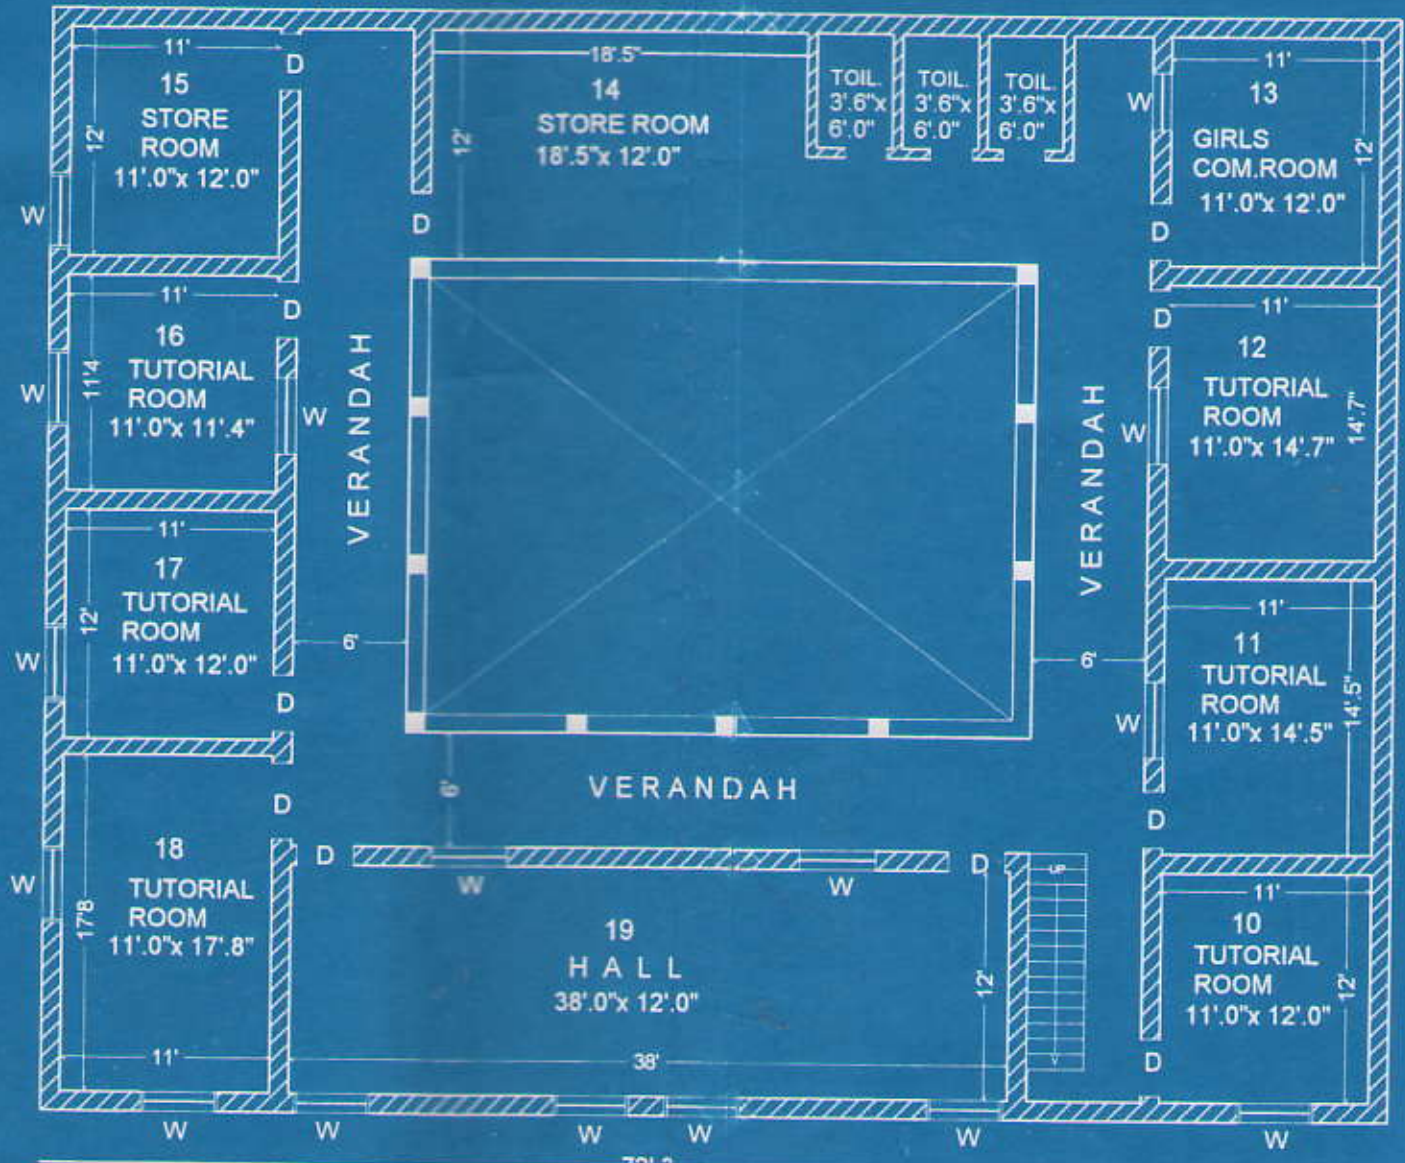

First Floor

Rm.No.	I N D A X		Rm.No.		
1	TUTORIAL ROOM	132'.0"Sq. { Ground Floor }	12	TUTORIAL ROOM	160'.3"Sq.ft
2	TUTORIAL ROOM	158'.7"Sq.ft	13	GIRLS COMMAN ROOM	132'.0"Sq.ft
3	PRINCIPAL ROOM	160'.3"Sq.ft	14	STORE ROOM	221'.0"Sq.ft
4	GAMES ROOM	132'.0"Sq.ft	15	STORE ROOM	132'.0"Sq.ft
5	WORK EXPERINCE ROOM	132'.0"Sq.ft	16	TUTORIAL ROOM	124'.9"Sq.ft
6	STAFF ROOM	124'.9"Sq.ft	17	TUTORIAL ROOM	132'.0"Sq.ft
7	EXAMINATION ROOM	132'.0"Sq.ft	18	TUTORIAL ROOM	194'.4"Sq.ft
8	TUTORIAL ROOM	194'.4"Sq.ft	19	HALL	456'.0"Sq.ft
9	HALL	456'.0"Sq.ft	20	CLASS ROOM	495'.0"Sq.ft { Second Floor }
10	TUTORIAL ROOM	132'.0"Sq. { First Floor }	21	CLASS ROOM	584'.3"Sq.ft
11	TUTORIAL ROOM	158'.7"Sq.ft		TOILETS	

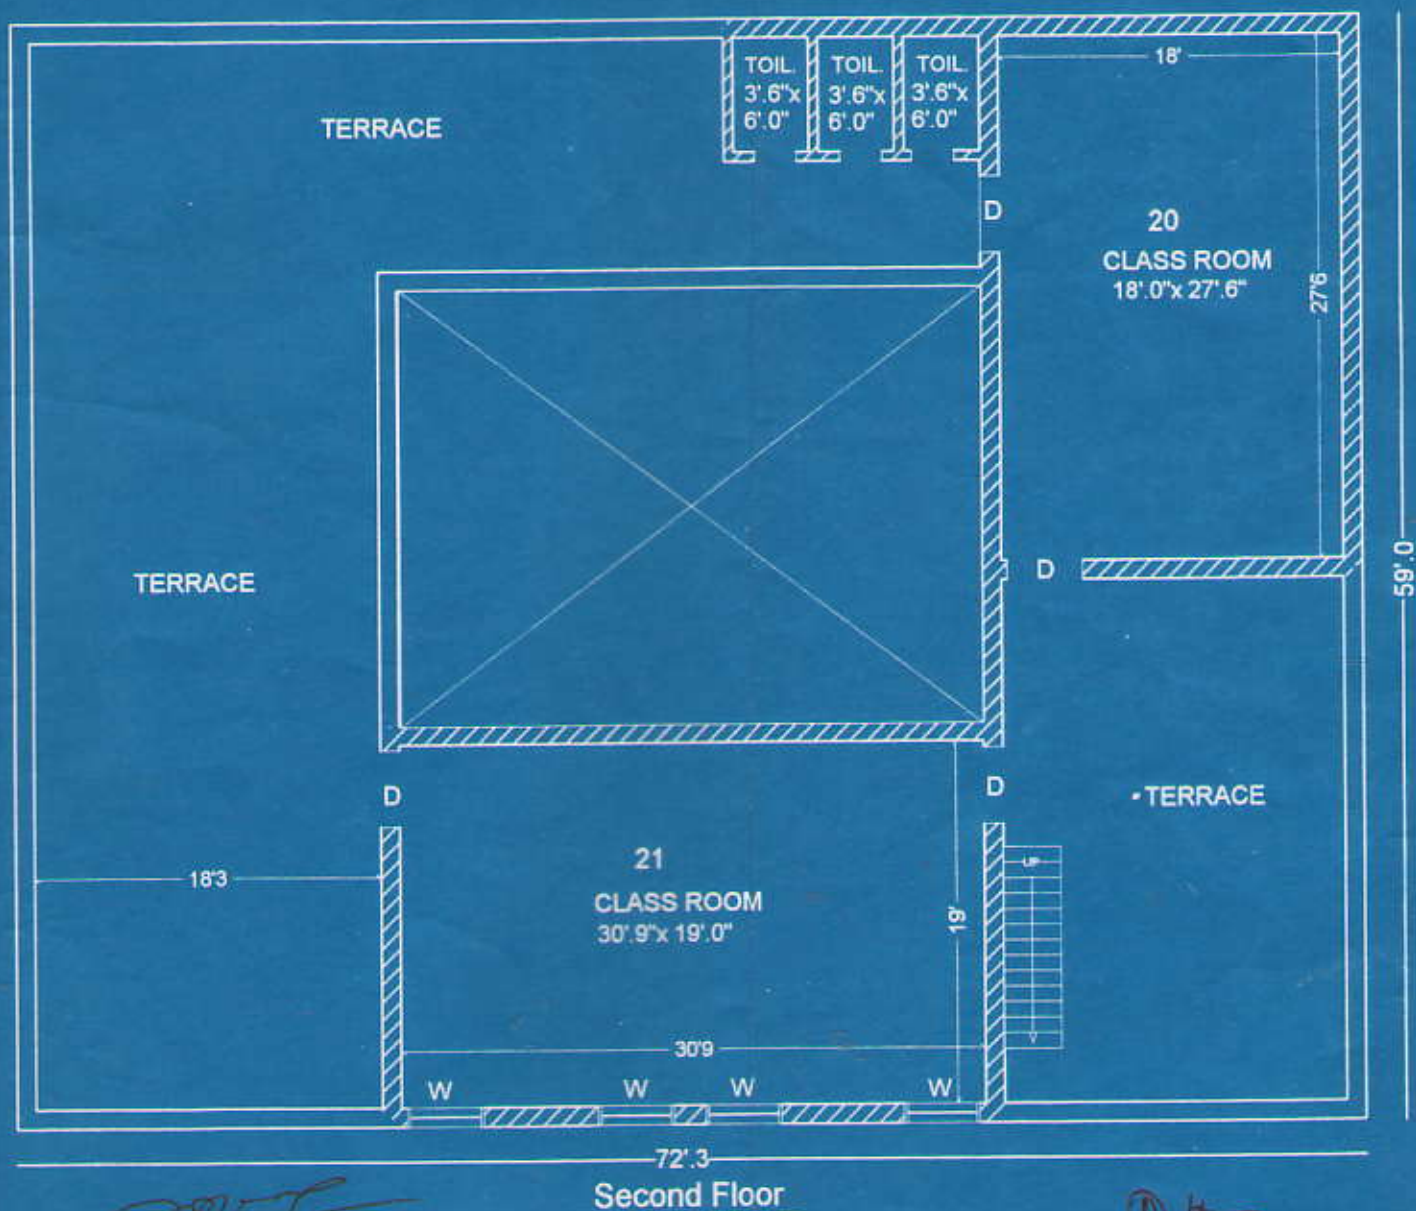

Handwritten signature and text in Urdu script.

Handwritten signature and text: Magsood Hussain